


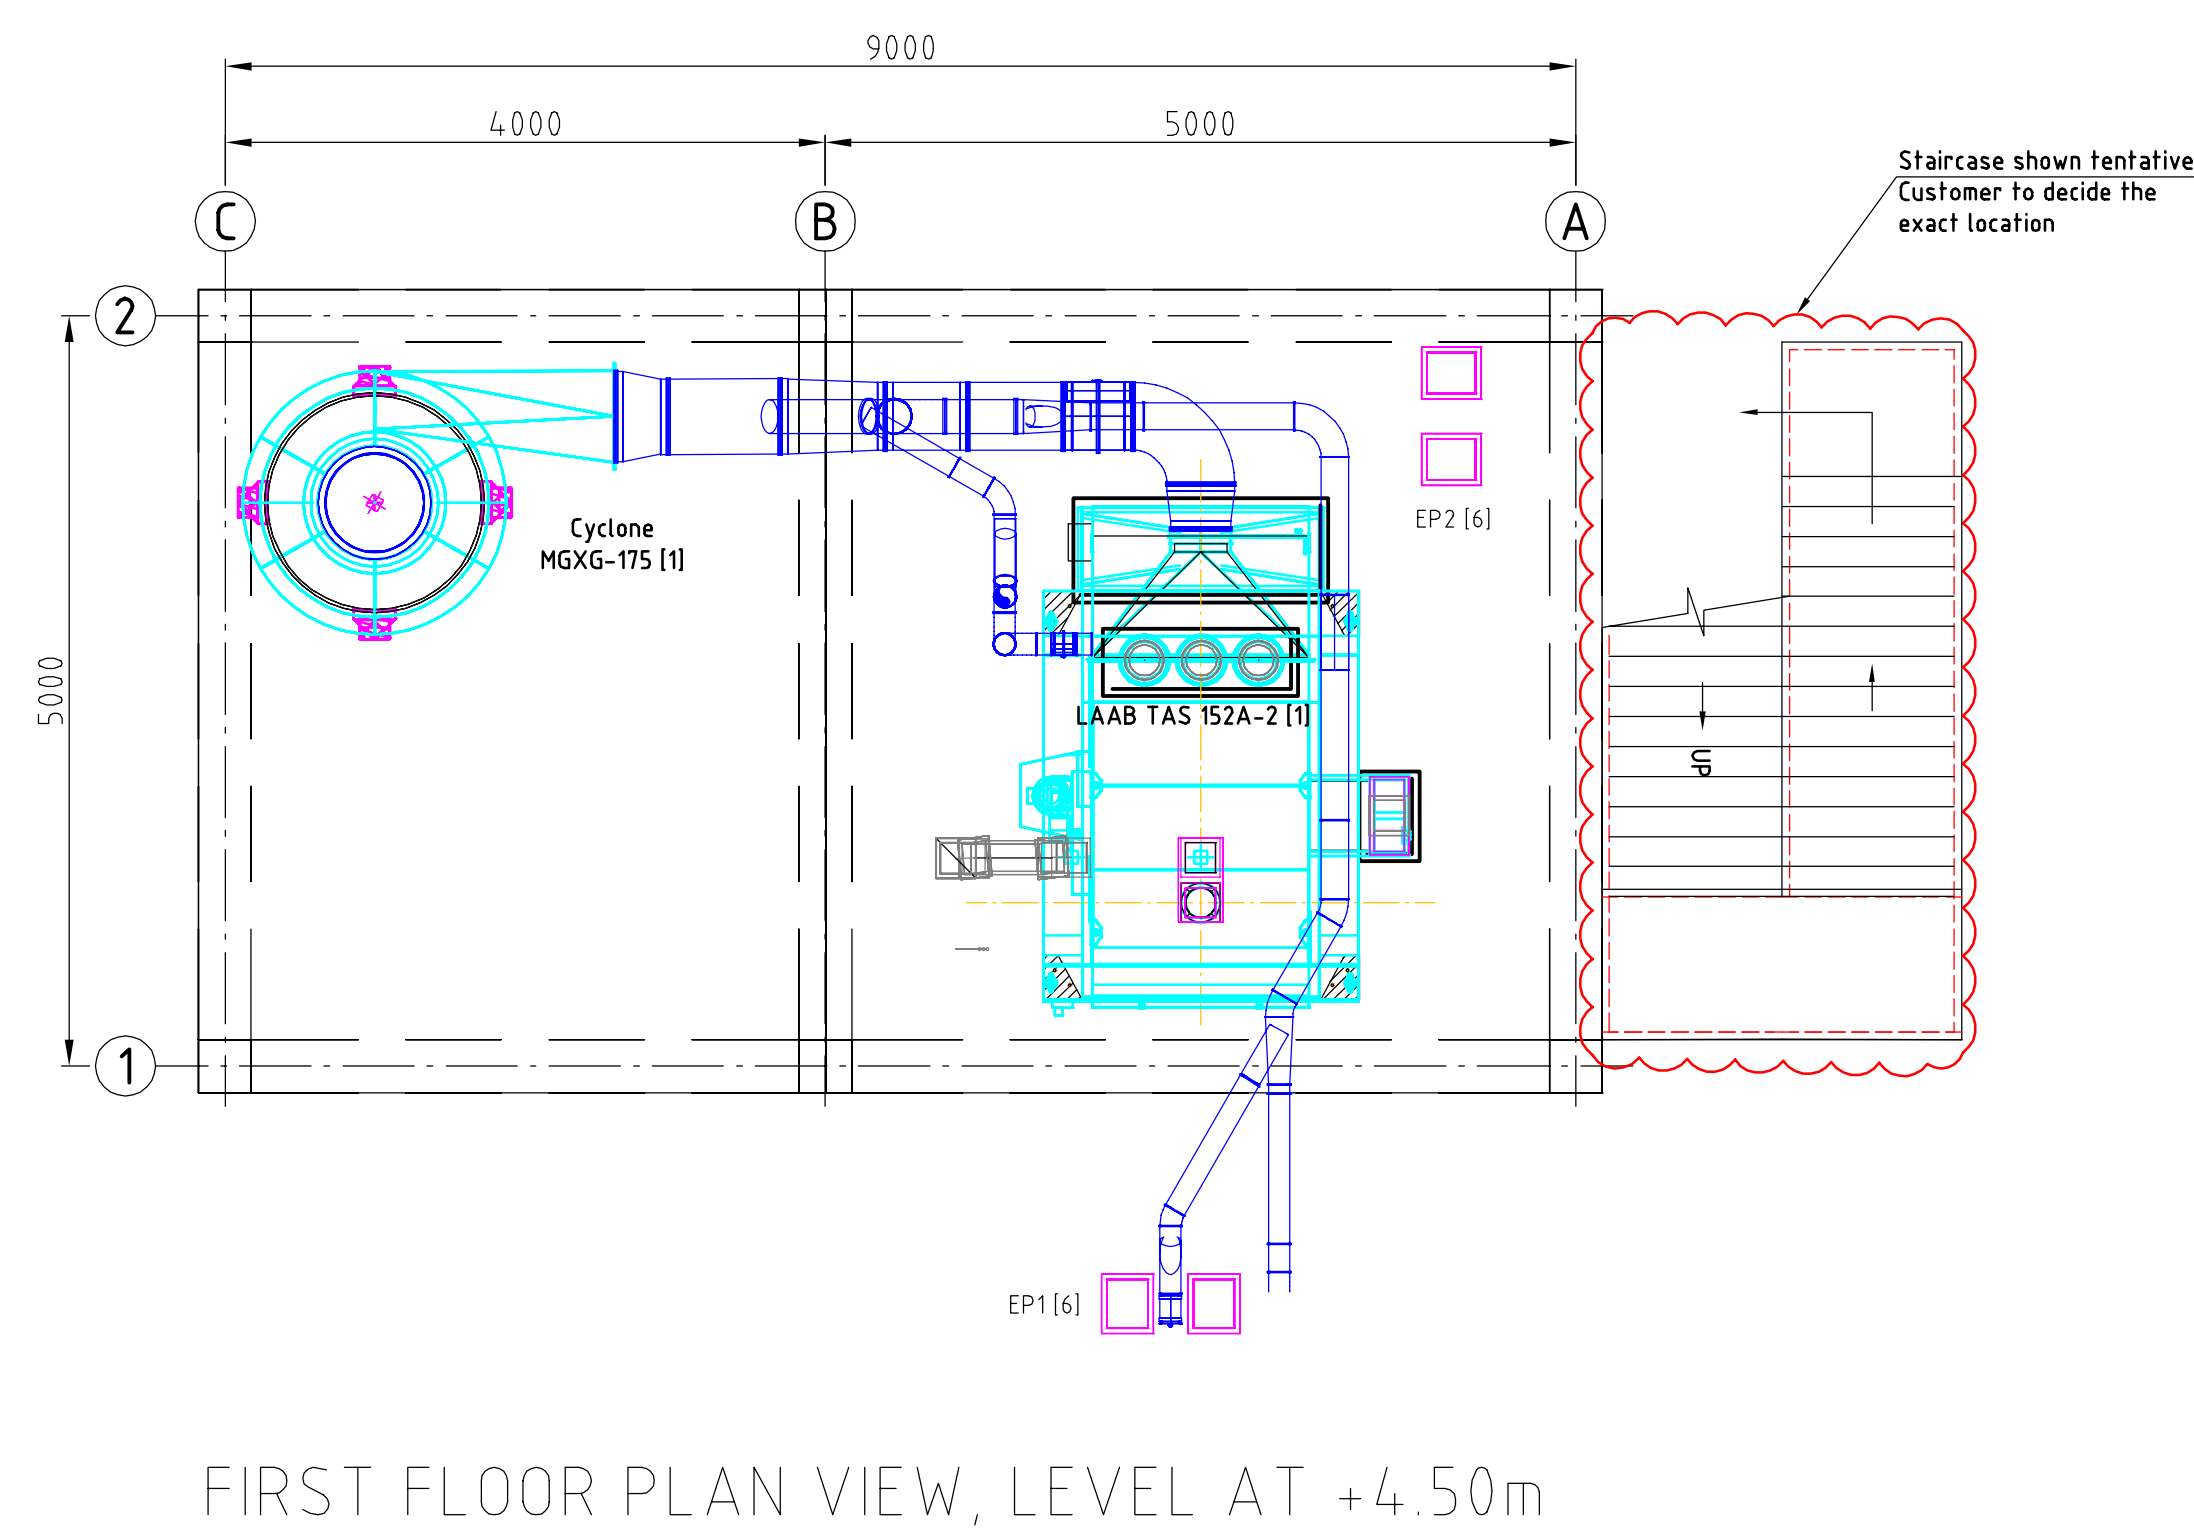


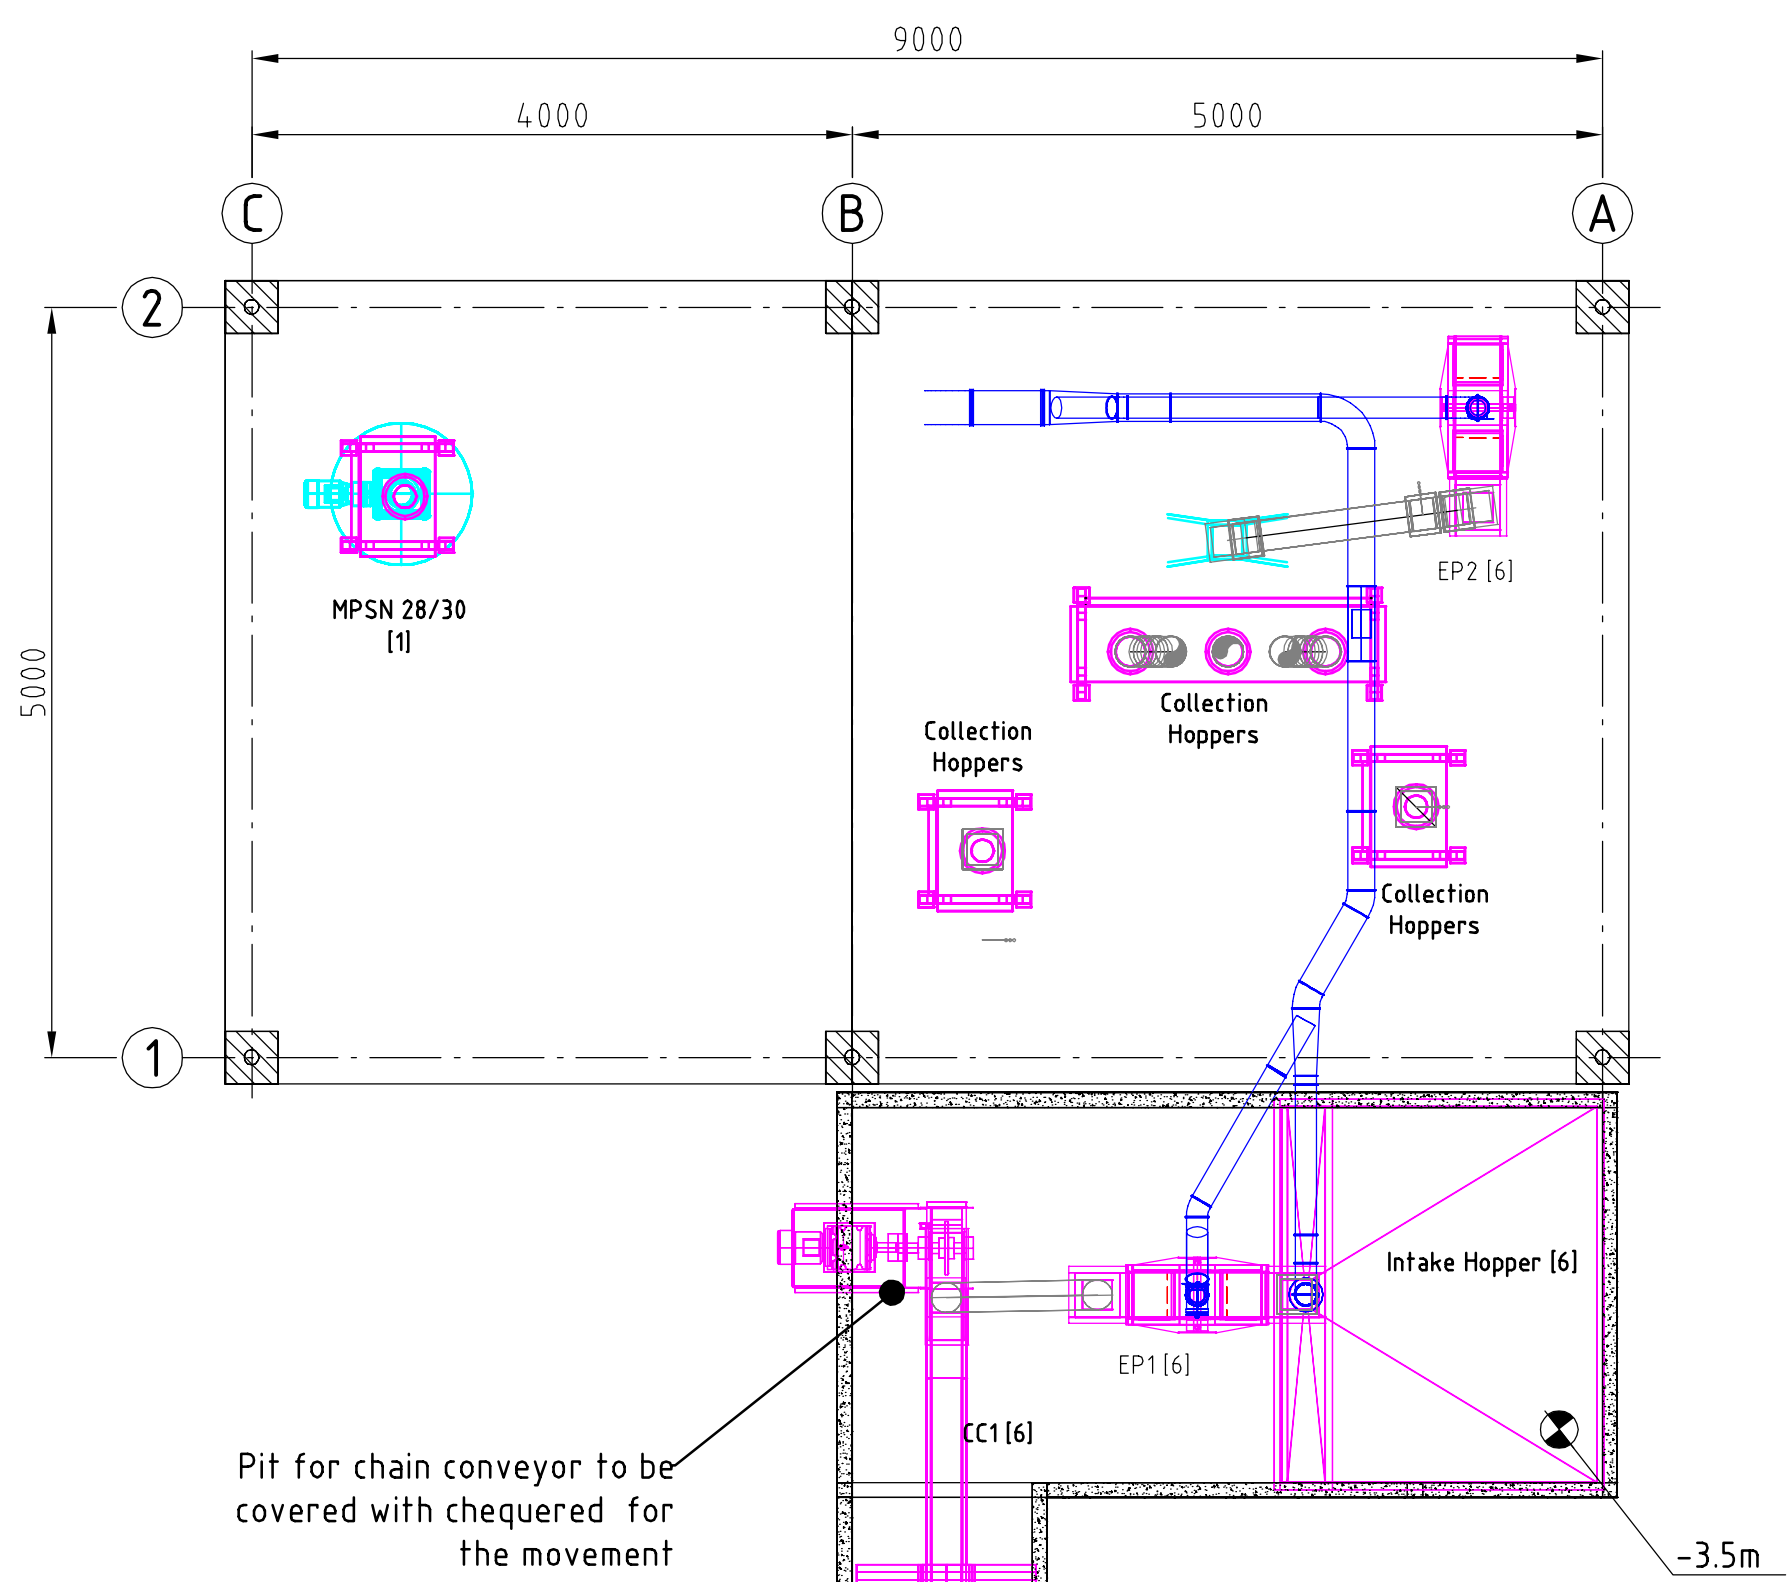


FIRST FLOOR PLAN VIEW, LEVEL AT +4.50m

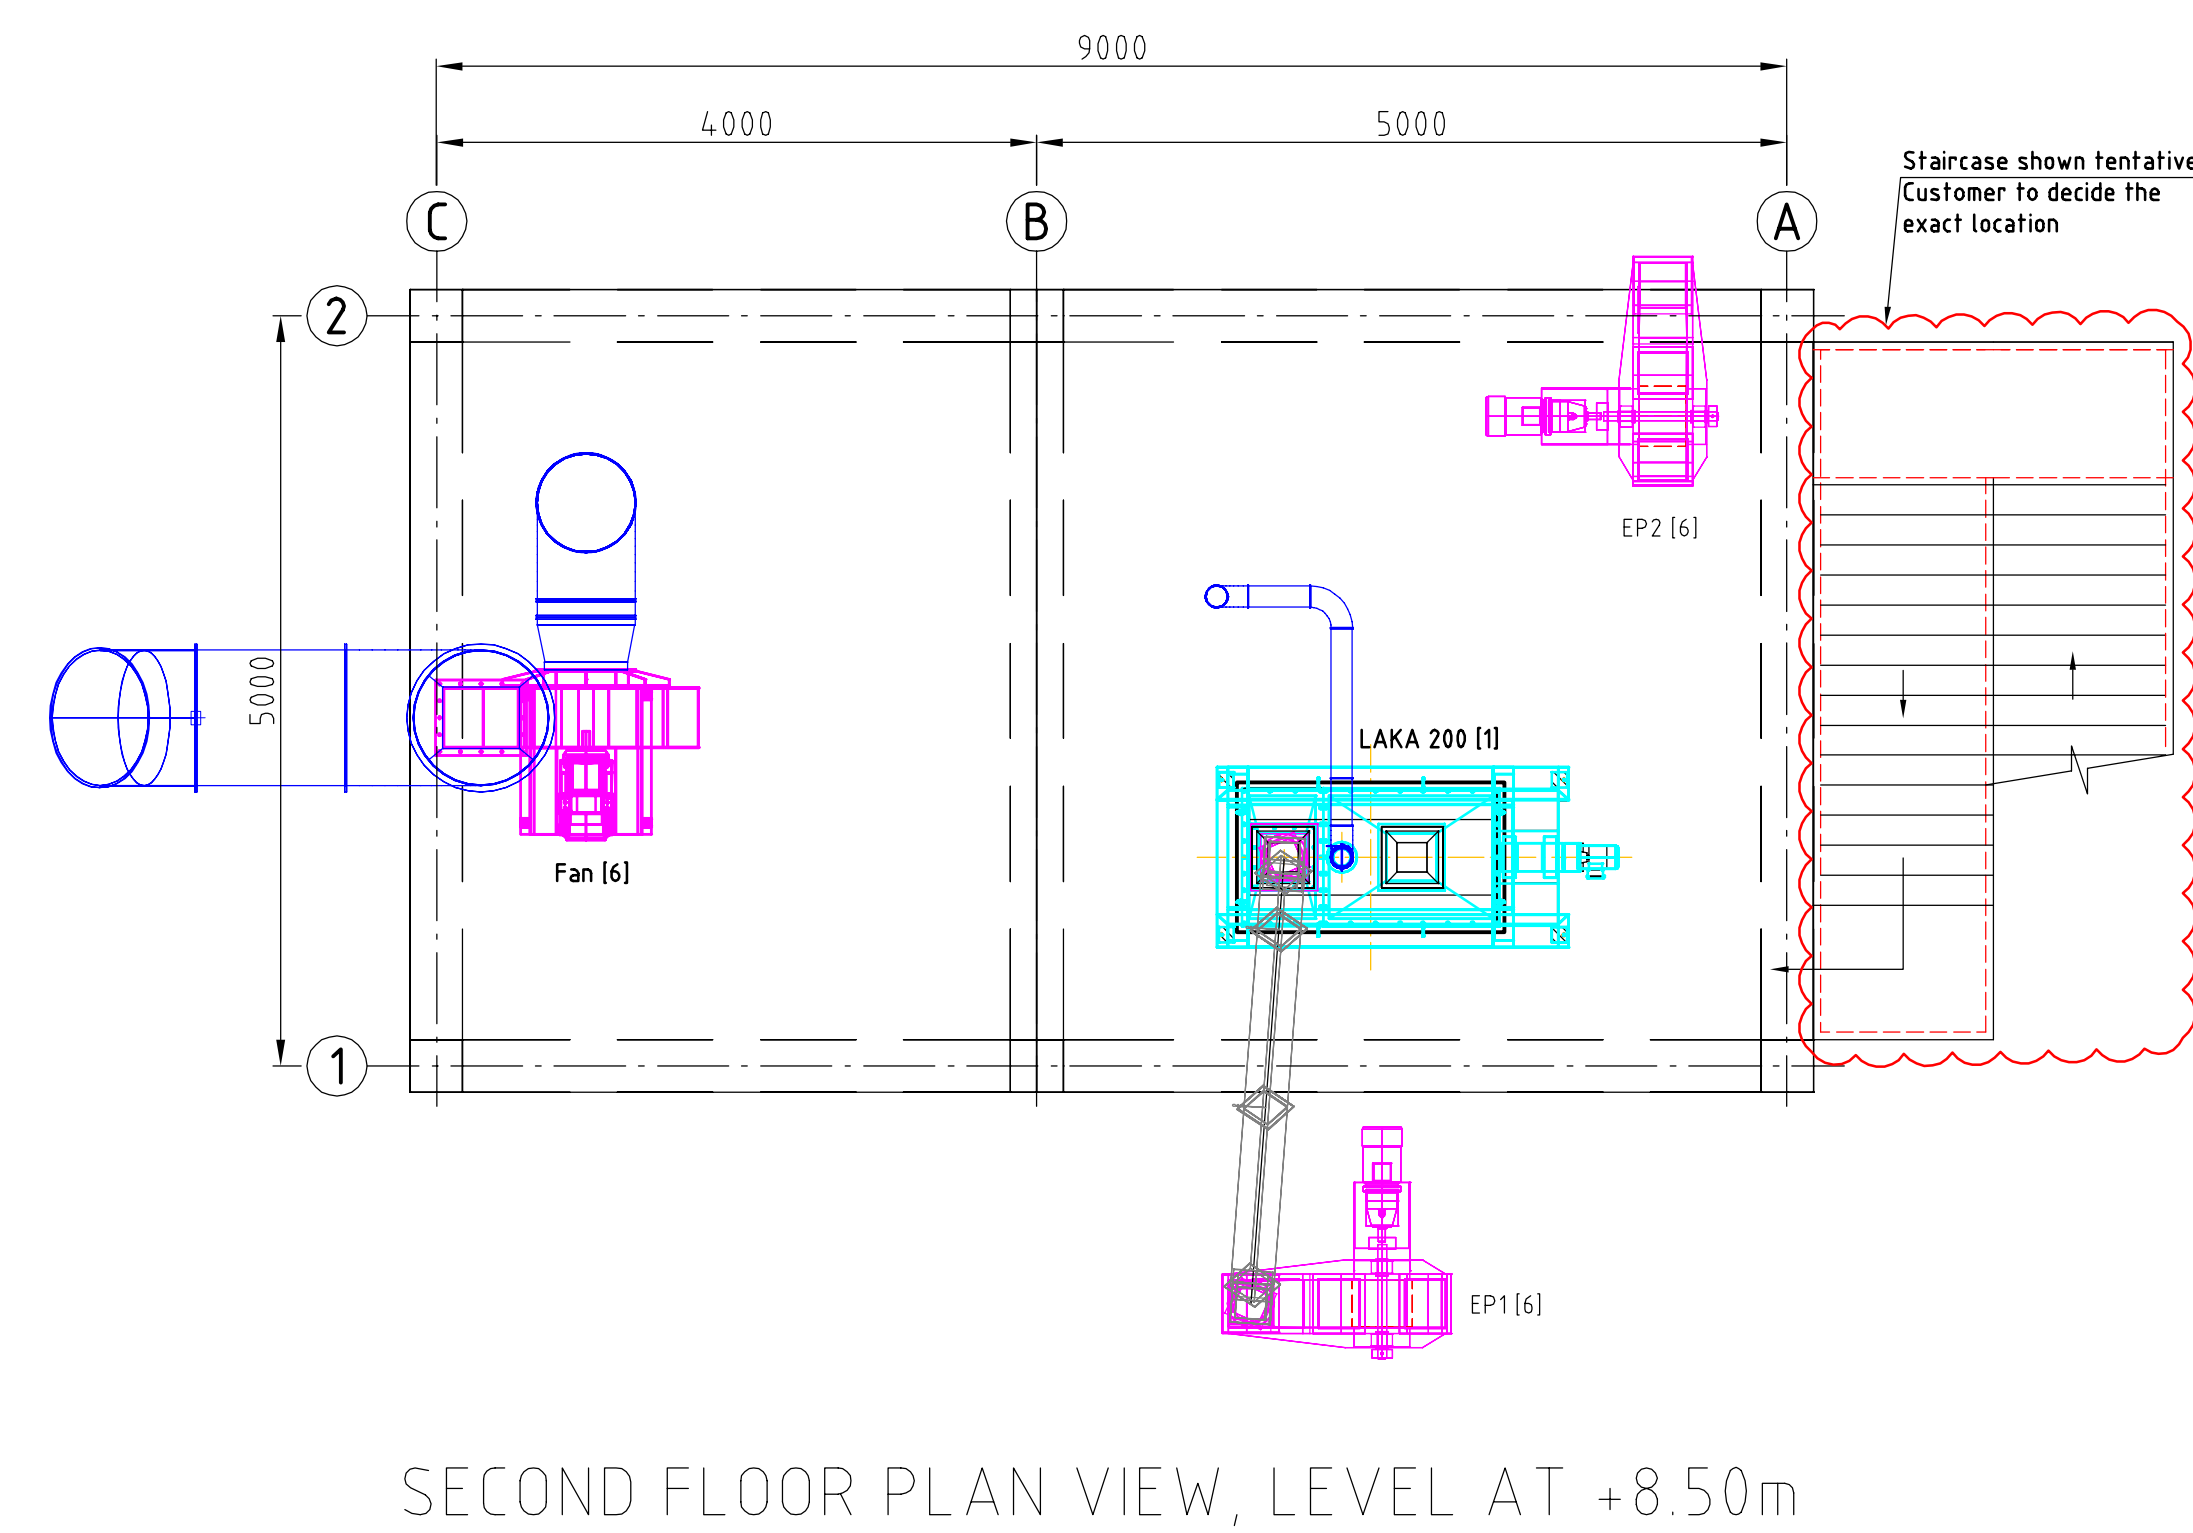


SECOND FLOOR PLAN VIEW, LEVEL AT +8.50m

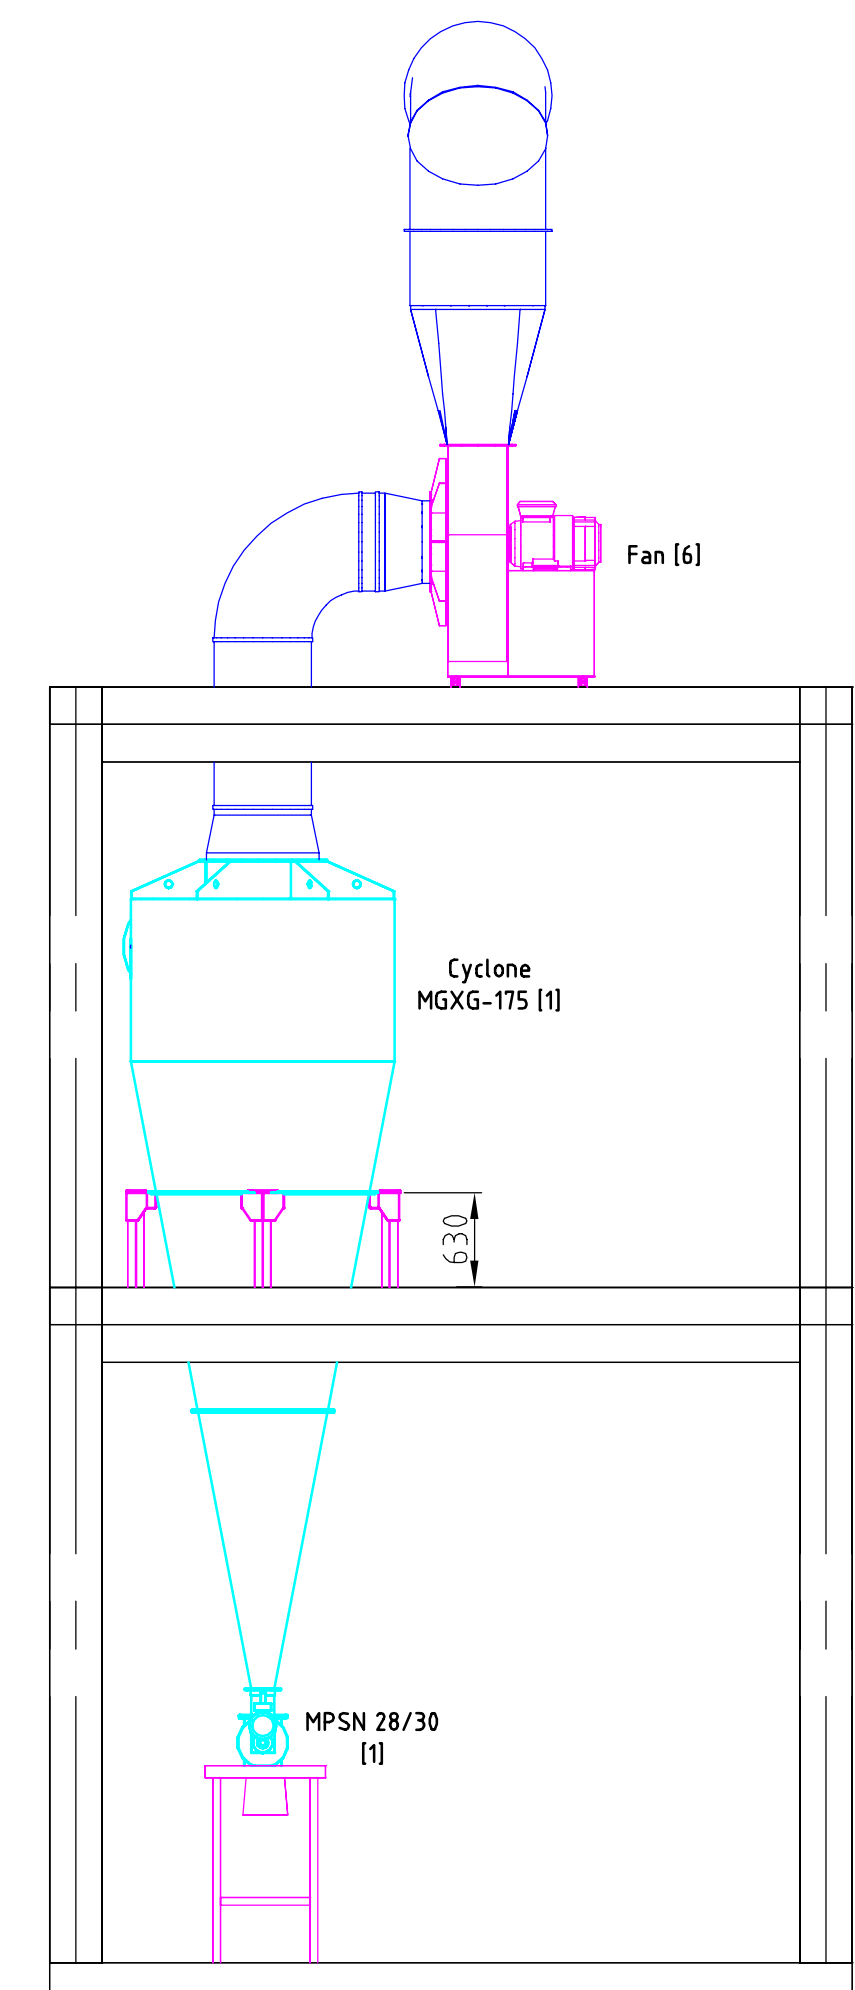


CROSS SECTION C-C

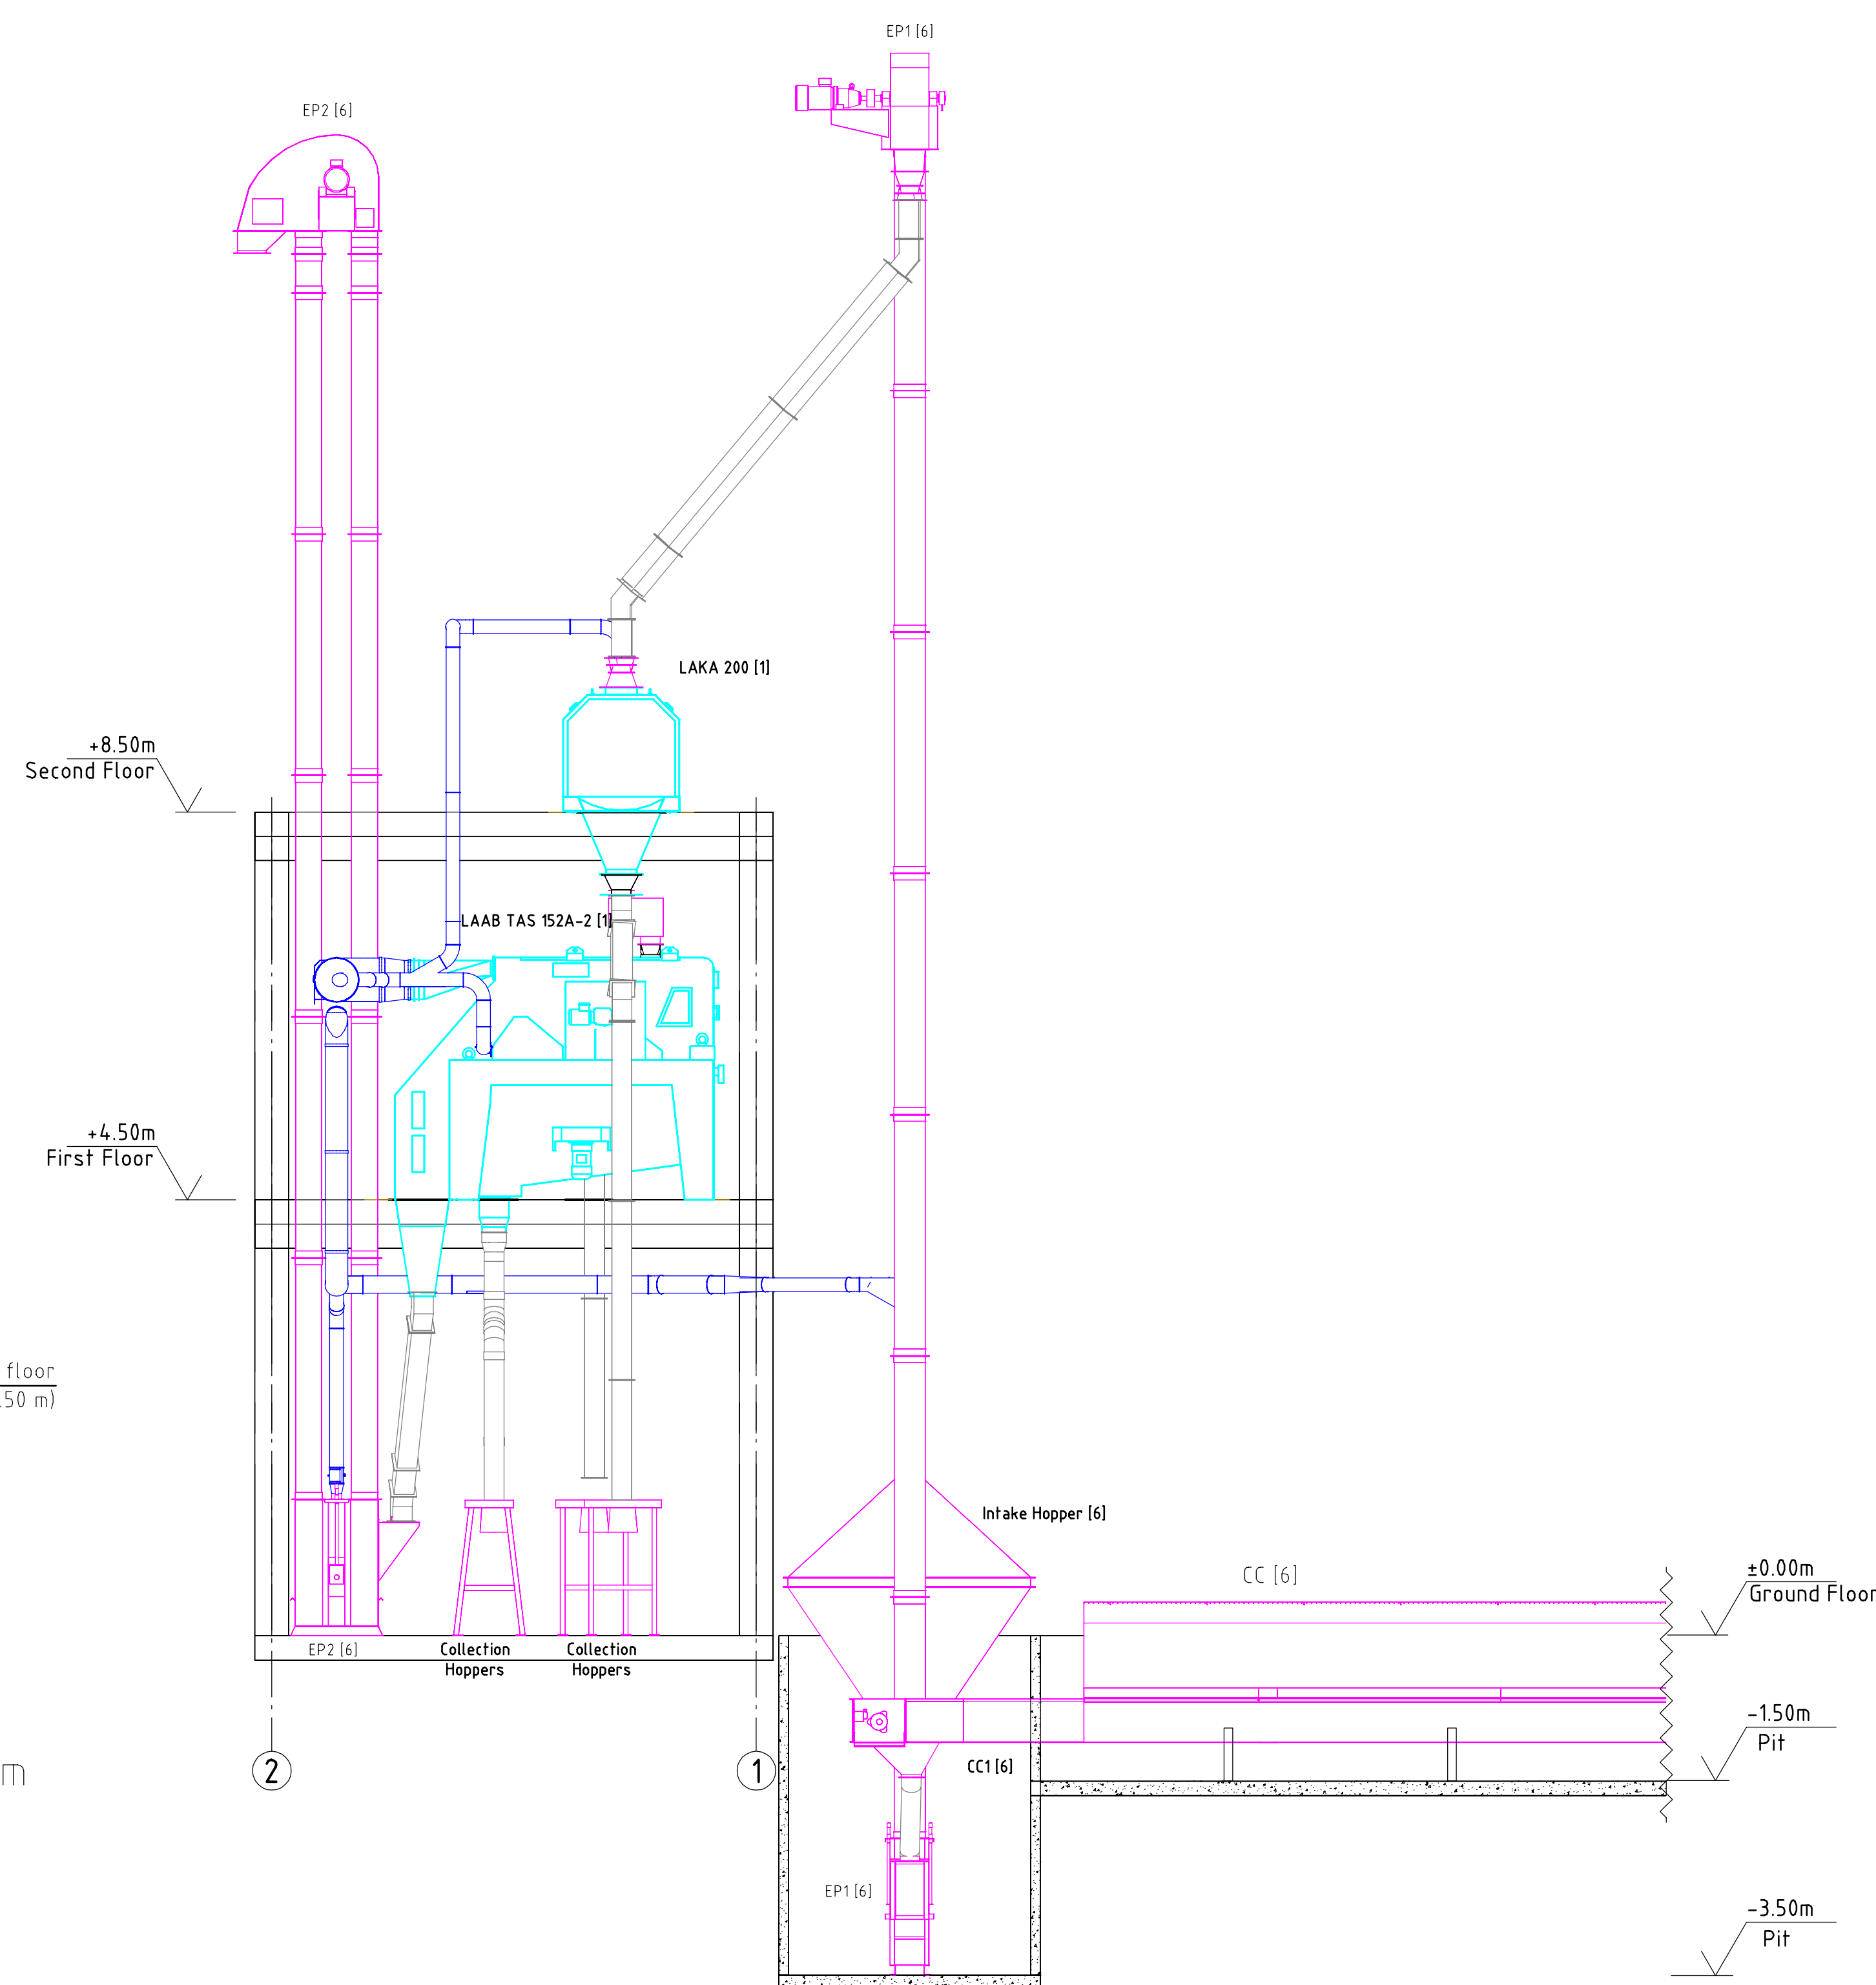

CROSS SECTION B-B

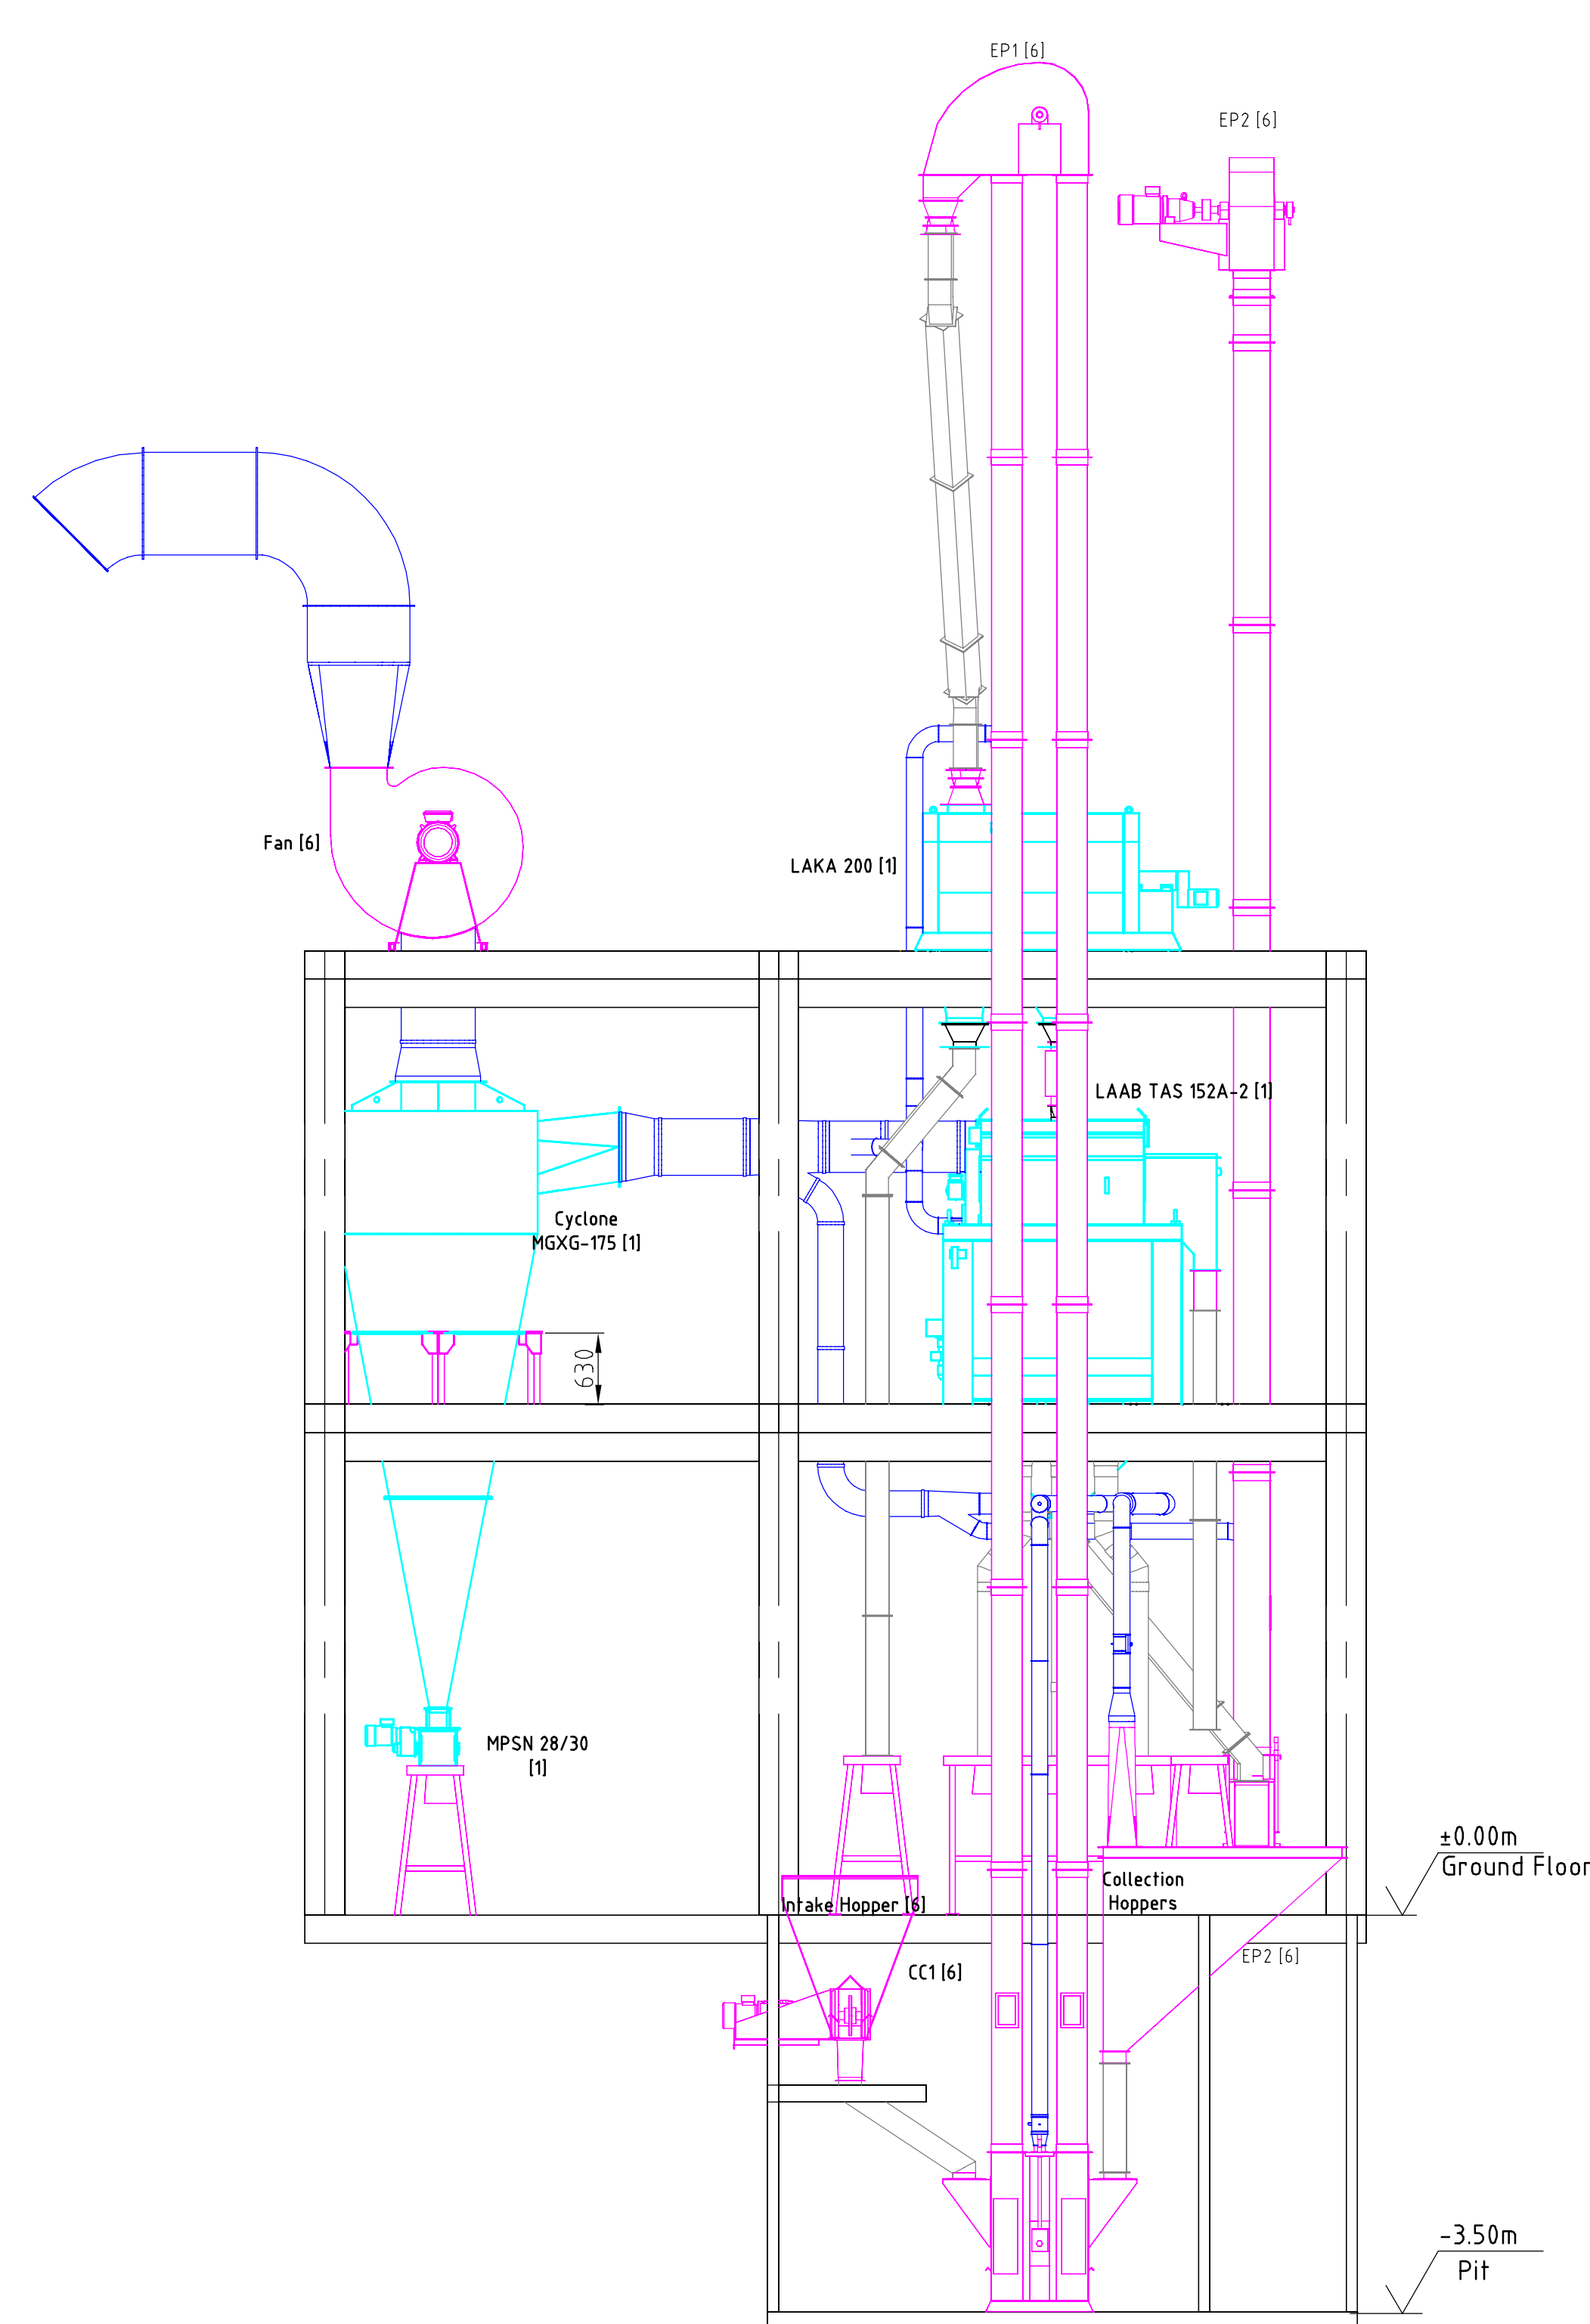

LONGITUDINAL VIEW 1-1

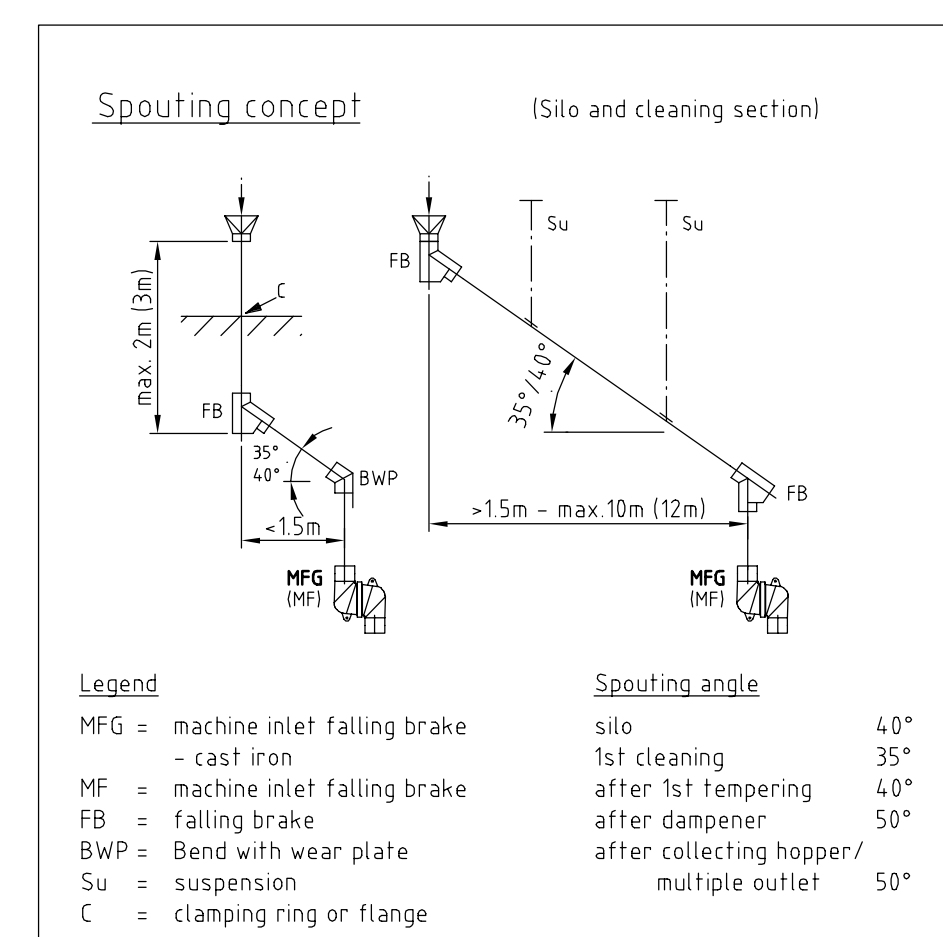

All dimensions are shown in mm.

Buhler does not assume any responsibility regarding the stability of the building. All measurements have to be checked by the contractor. All floor levels to be understood "finished". All measures in millimeter.

- NOTES :
- Customer to make arrangement to access all elevator & conveyor motors (if any) for maintenance.
 - Inlet & outlet details for all machines in customer's scope to be confirmed with the actual supplier of these machines.
 - Inspection spout to be provided at all elevators inlet.
 - Customer to get the details with G.A's for all bought outs, Elevators, Fans & Conveyors (if any) etc. from respective suppliers.
 - Railing to be provided wherever required.
 - Structural engineer has to provided proper supports (beam, Columns etc.) for mounting of Machines/Bins/hoppers.
 - Supports for conveyors to be made at site. (if applicable)

REV	DATE	DESCRIPTION	DRAWN BY	APPROVED BY	ISSUED BY
1					
2					
3					
4					
5					
6					
7					
8					
9					
10					
11					
12					

PLANT OWNER:		AATMIRBHAR KISHAN RICE MILL PVT. LTD BIHAR, INDIA	
CONTRACTOR:			
PROJECT / PRODUCT / CAPACITY:		PRE-CLEANING PADDY, 20 TPH	
TITLE:		PROCESS INSTALLATION DRAWING GROUND FLOOR PLAN VIEW LEVEL AT ±0.00m FIRST FLOOR PLAN VIEW LEVEL AT +4.50m SECOND FLOOR PLAN VIEW LEVEL AT +8.50m LONGITUDINAL & CROSS SECTIONS	
ISSUE FOR:		Drawn: G.S.N. 08.11.2024 Approved: [Signature] Project No: 3018559331 Buhler (India) Pvt. Ltd. Bengaluru Scale: 1:50 Drawing Number: 92044-INS-0001 Revision: 00	

PRELIMINARY